


Arleta K-8 School - Depave and Playground Improvement


5105 SE 66th Avenue - Portland, OR

Parking Lot

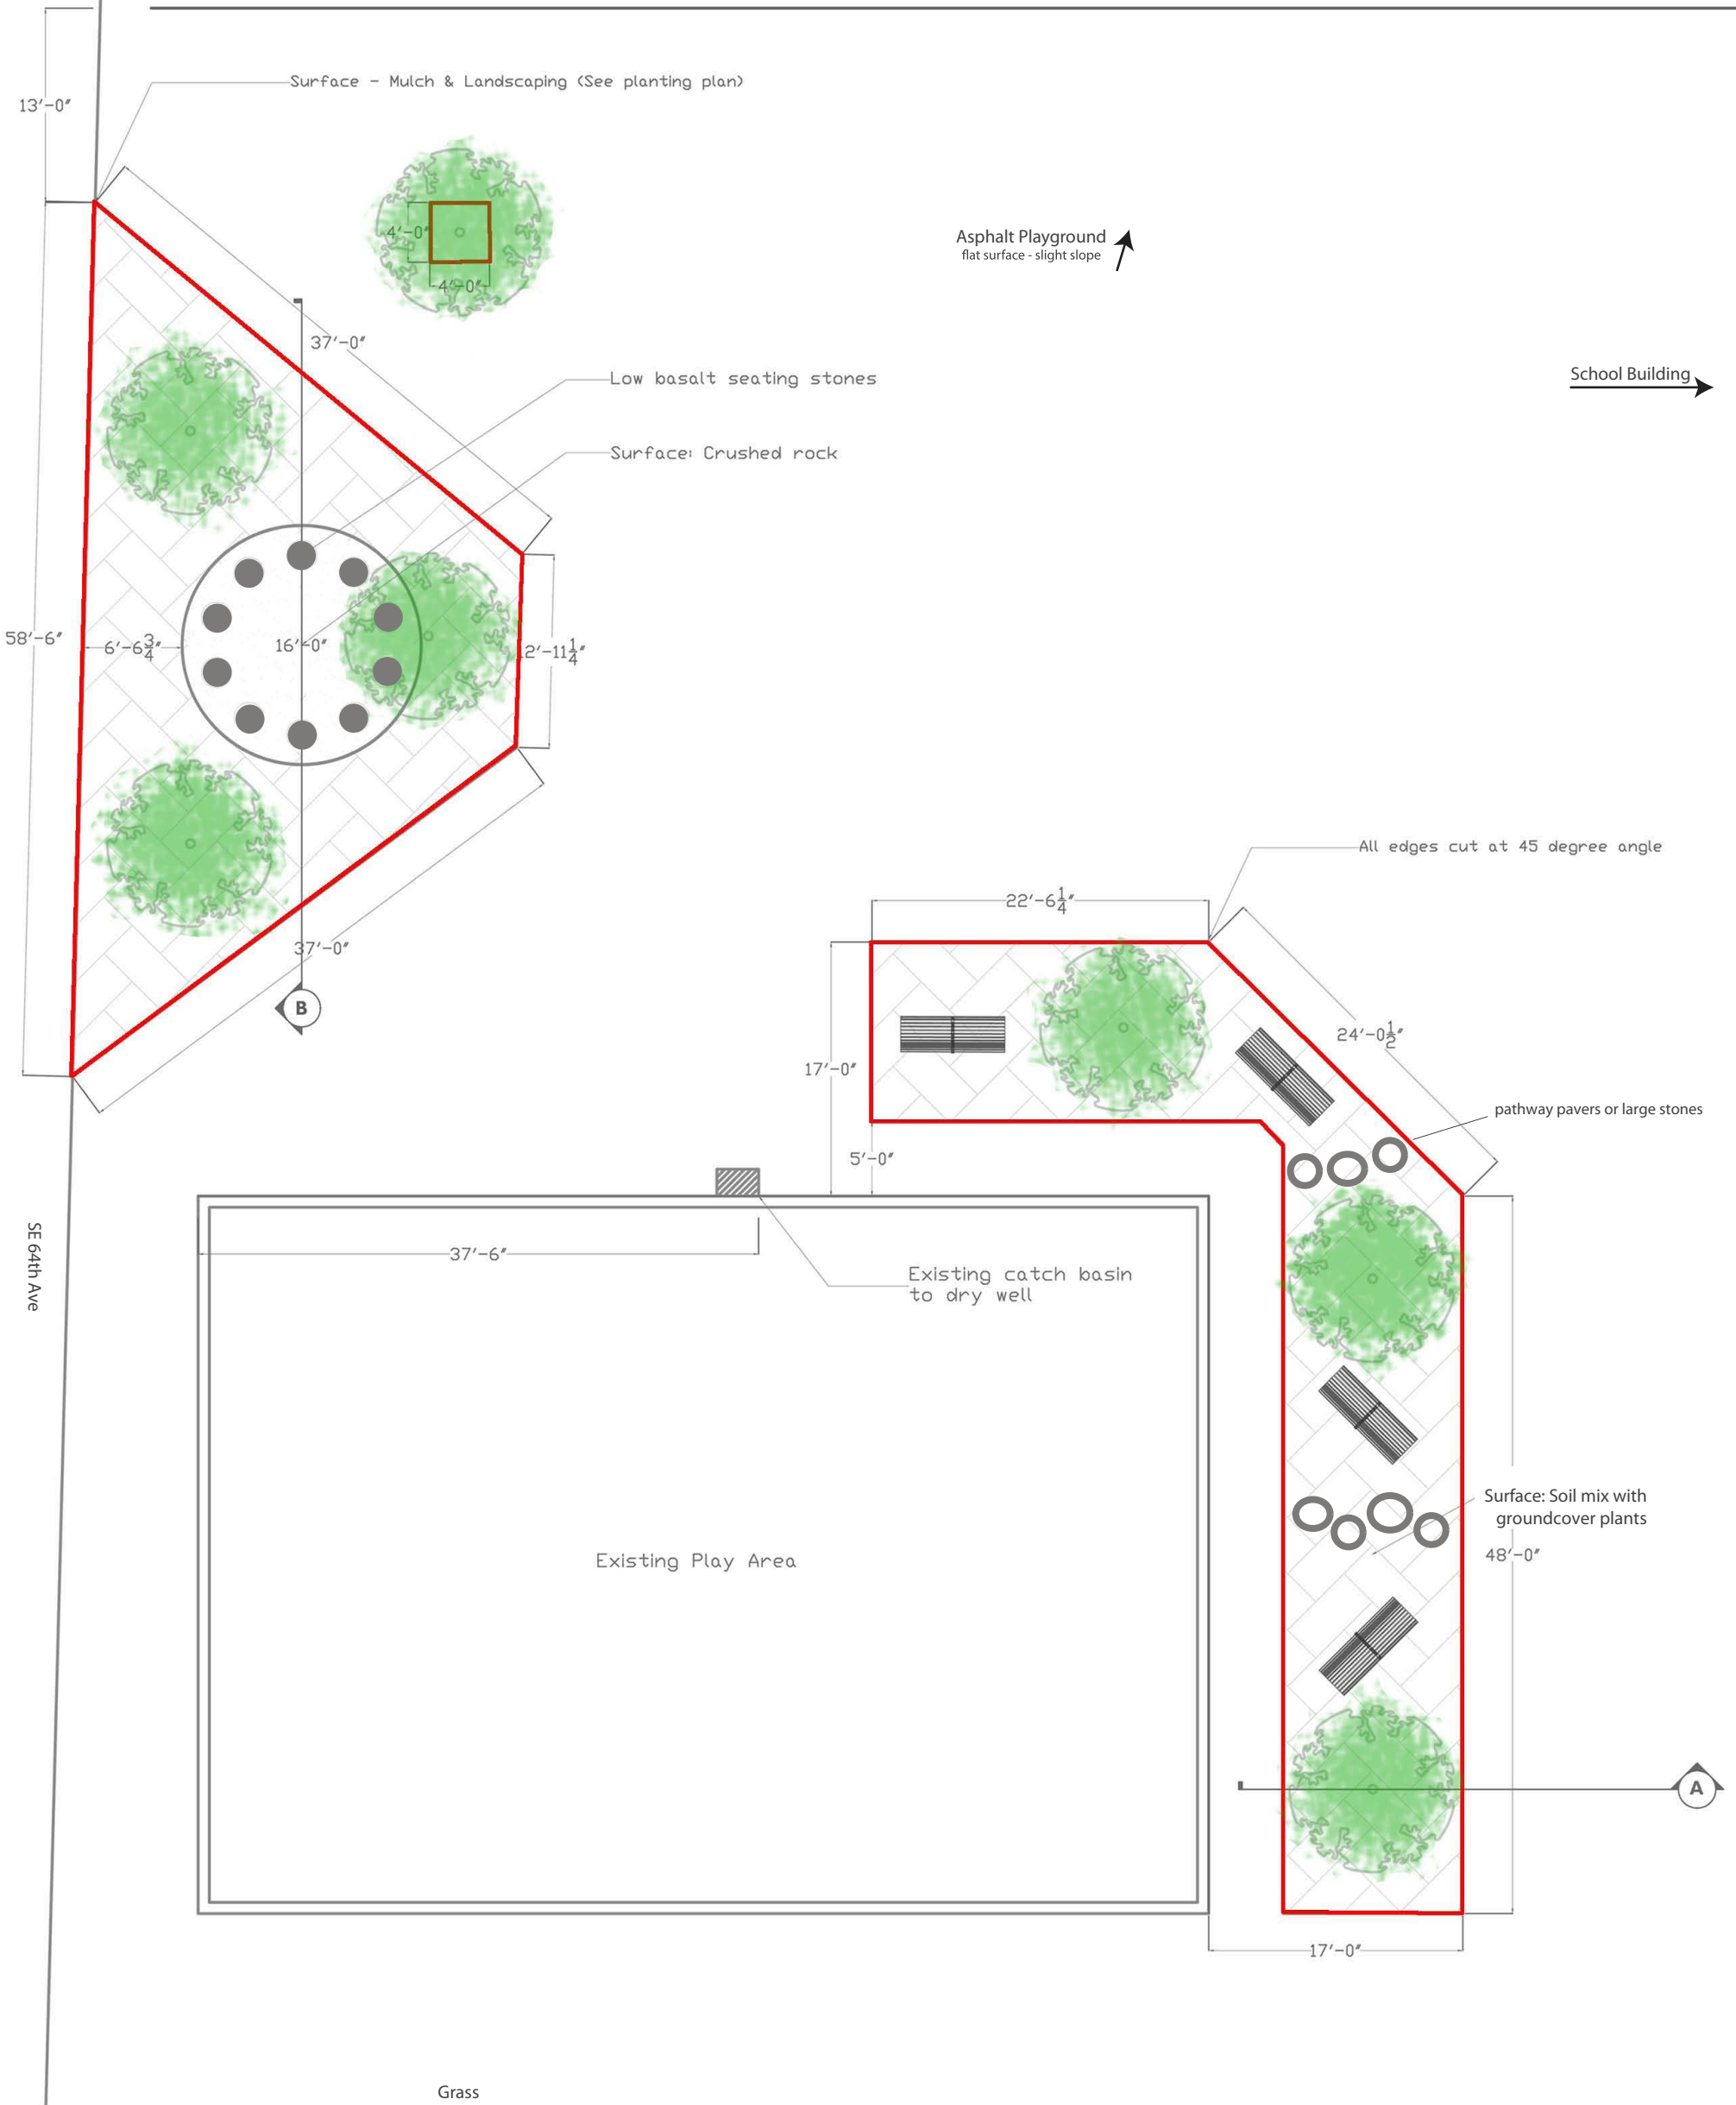

I

SCALE: 1" = 10'

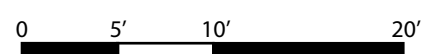

-  Depave Area
-  New Trees
-  Seating
-  Basalt Bench Stones

South Depave Area = 973 SQFT

North Depave Area = 1041 SQFT

Total Asphalt Removal: 2,039 square feet

